


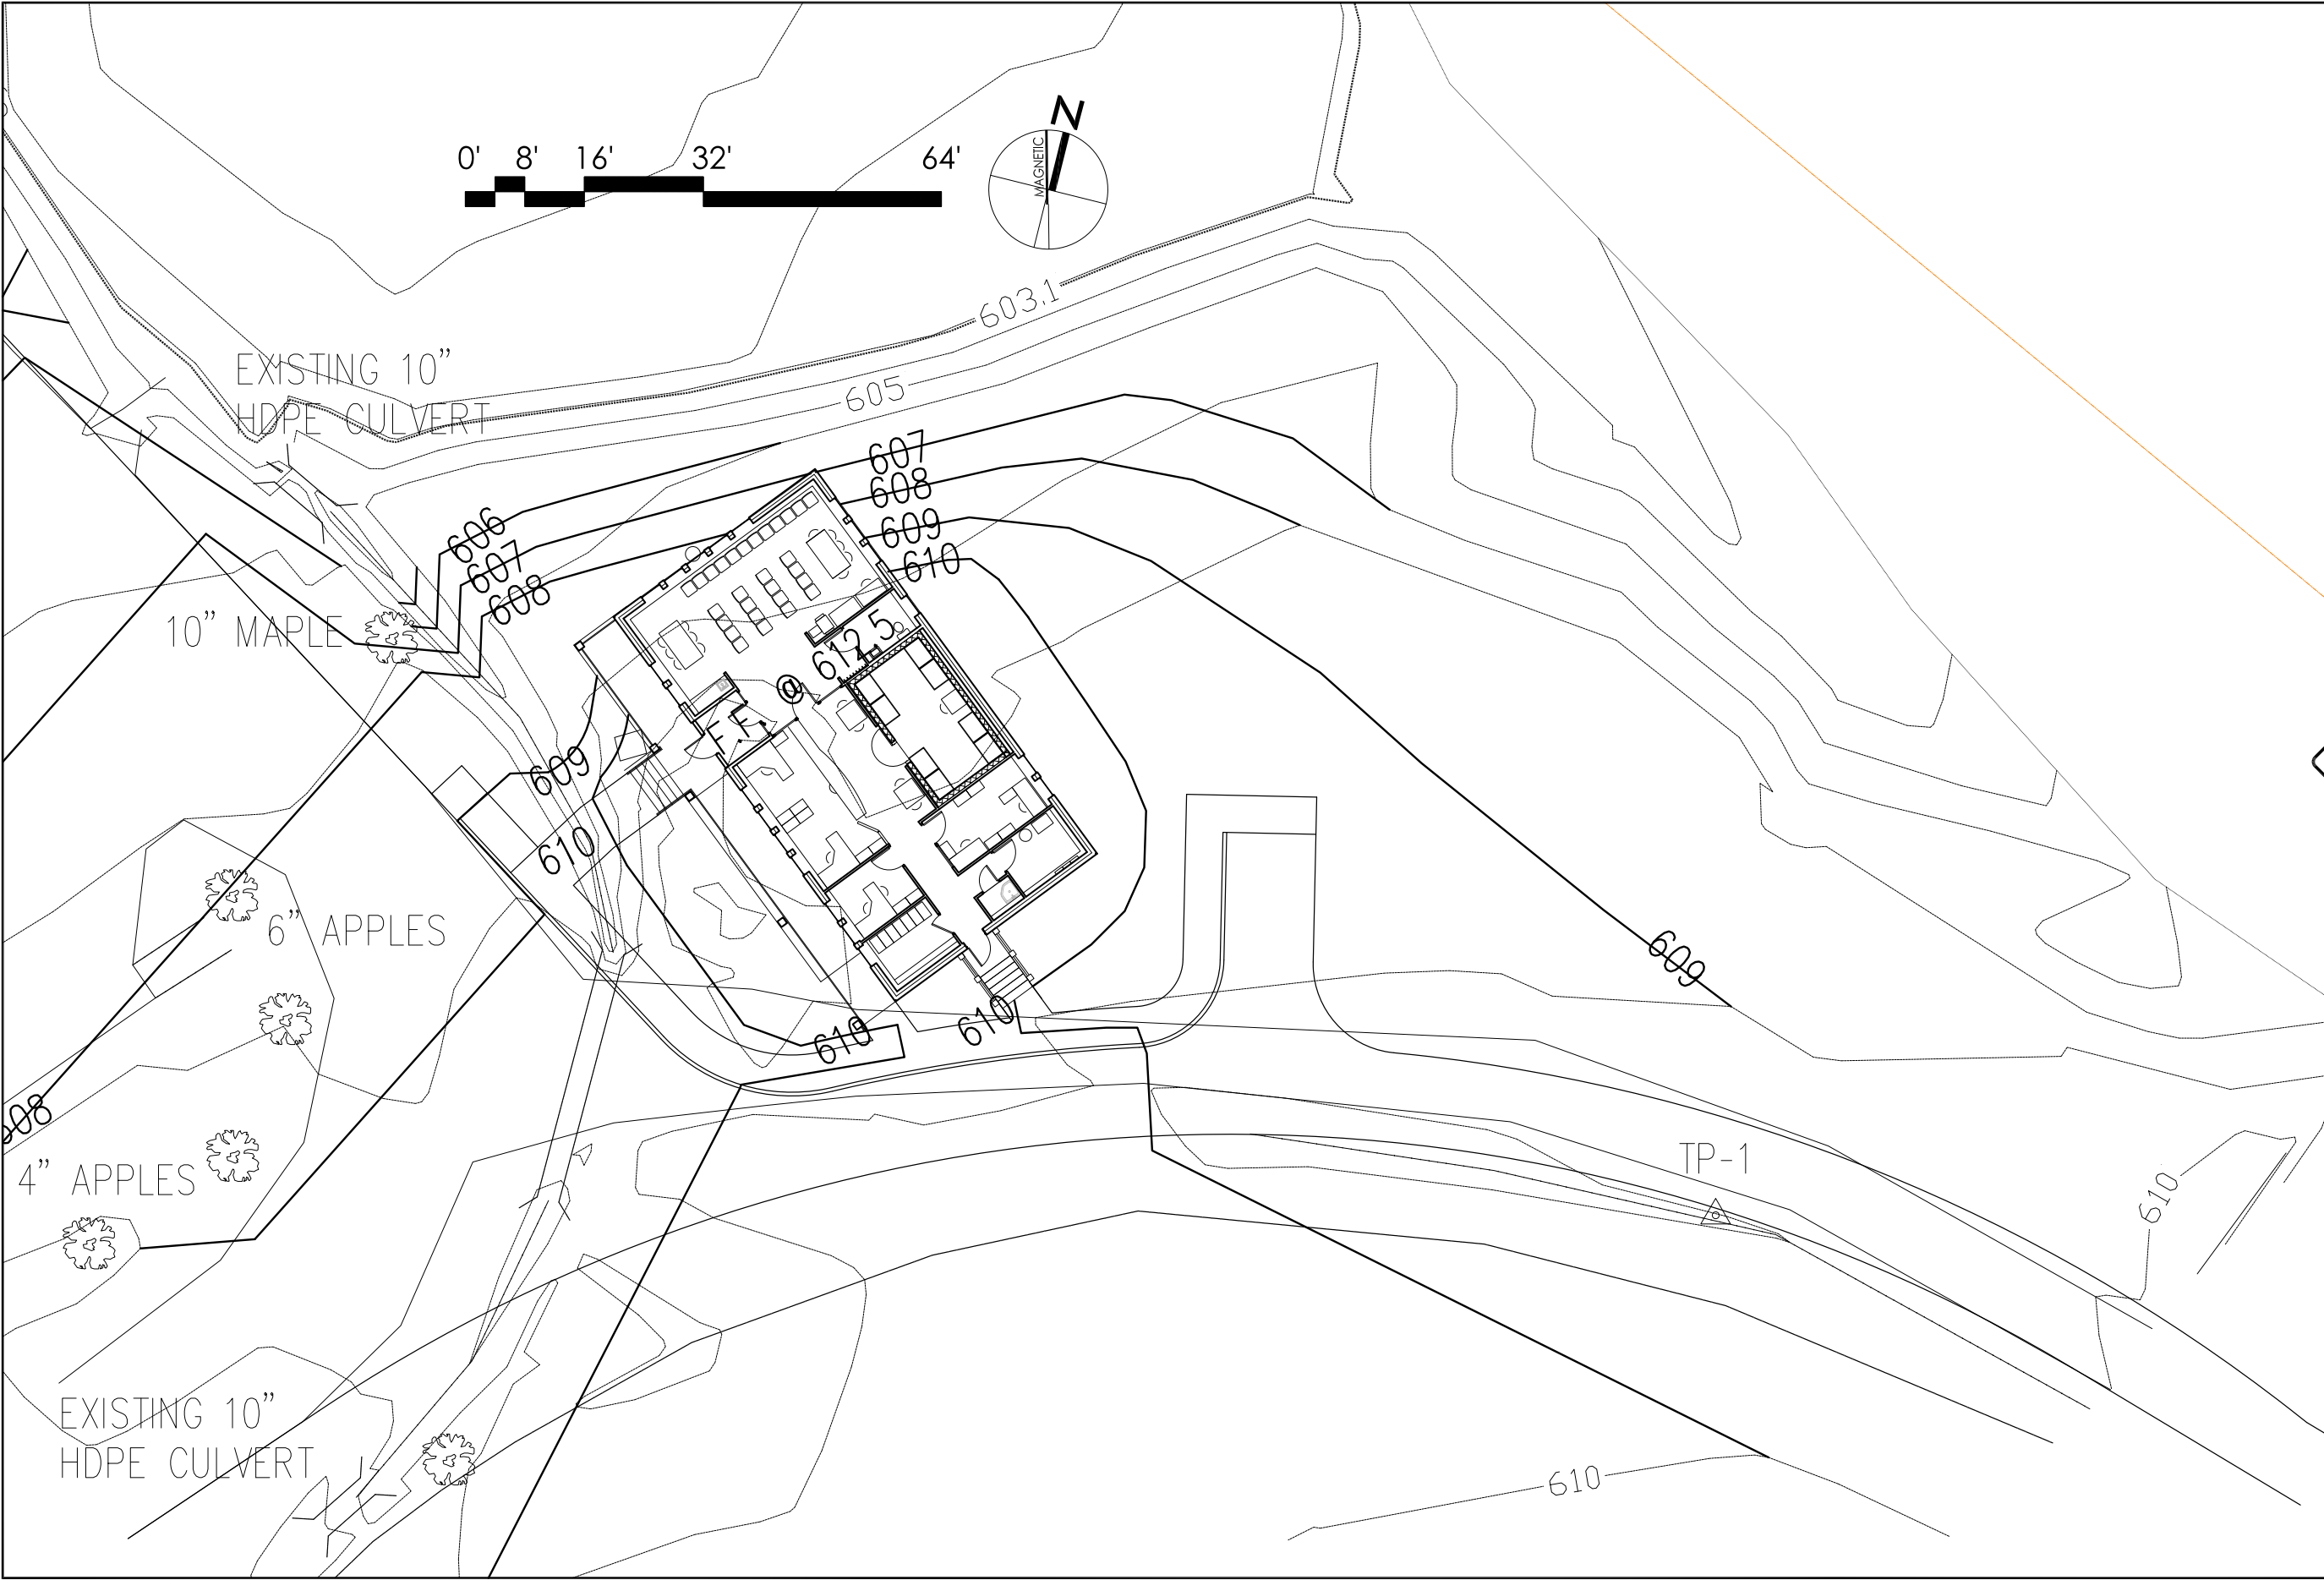

PROJECT TITLE MORETOWN TOWN OFFICES MORETOWN, VT		PROJECT# 1302		NO. DATE REVISED REMARKS		MacLayArchitects CHOICES IN SUSTAINABILITY 4509 MAIN STREET WAITSFIELD, VT 05673 (802) 496-4004 ALL DRAWINGS & SPECIFICATIONS ARE THE PROPERTY OF MACLAY ARCHITECTS. WHETHER THE PROJECT FOR WHICH THEY ARE MADE IS EXECUTED OR NOT, THE DRAWINGS AND SPECIFICATIONS SHALL NOT BE COPIED OR USED ON OTHER PROJECTS OR FOR ADDITIONS TO OR COMPLETION OF THIS PROJECT WITHOUT THE EXPRESSED WRITTEN APPROVAL OF MACLAY ARCHITECTS.	
SHEET TITLE ARCHITECTURAL SITE PLAN		DRAWN KD		CHECKED WHG		DATE 12.12.22	
SHEET NO. ASP1.1		SCALE 1" = 20' - 0"		DATE 12.12.22		NOT FOR CONSTRUCTION	



PROJECT TITLE
MORETOWN TOWN OFFICES
MORETOWN, VT

SHEET NO.

PROJECT #
1302

DRAWN
KD

CHECKED
WHG

SCALE
1" = 10' - 0"

DATE
12.12.22


NO. DATE REVISION

REMARKS

MacLayArchitects
CHOICES IN SUSTAINABILITY
4509 MAIN STREET, WAITSFIELD, VT 05673 (802) 496-4004

ALL DRAWINGS & SPECIFICATIONS ARE THE PROPERTY OF MACLAY ARCHITECTS. WHETHER THE PROJECT FOR WHICH THEY ARE MADE IS EXECUTED OR NOT, THE DRAWINGS AND SPECIFICATIONS SHALL NOT BE COPIED OR USED ON OTHER PROJECTS OR FOR ADDITIONS TO OR COMPLETION OF THIS PROJECT WITHOUT THE EXPRESSED WRITTEN APPROVAL OF MACLAY ARCHITECTS.

ASP1.2

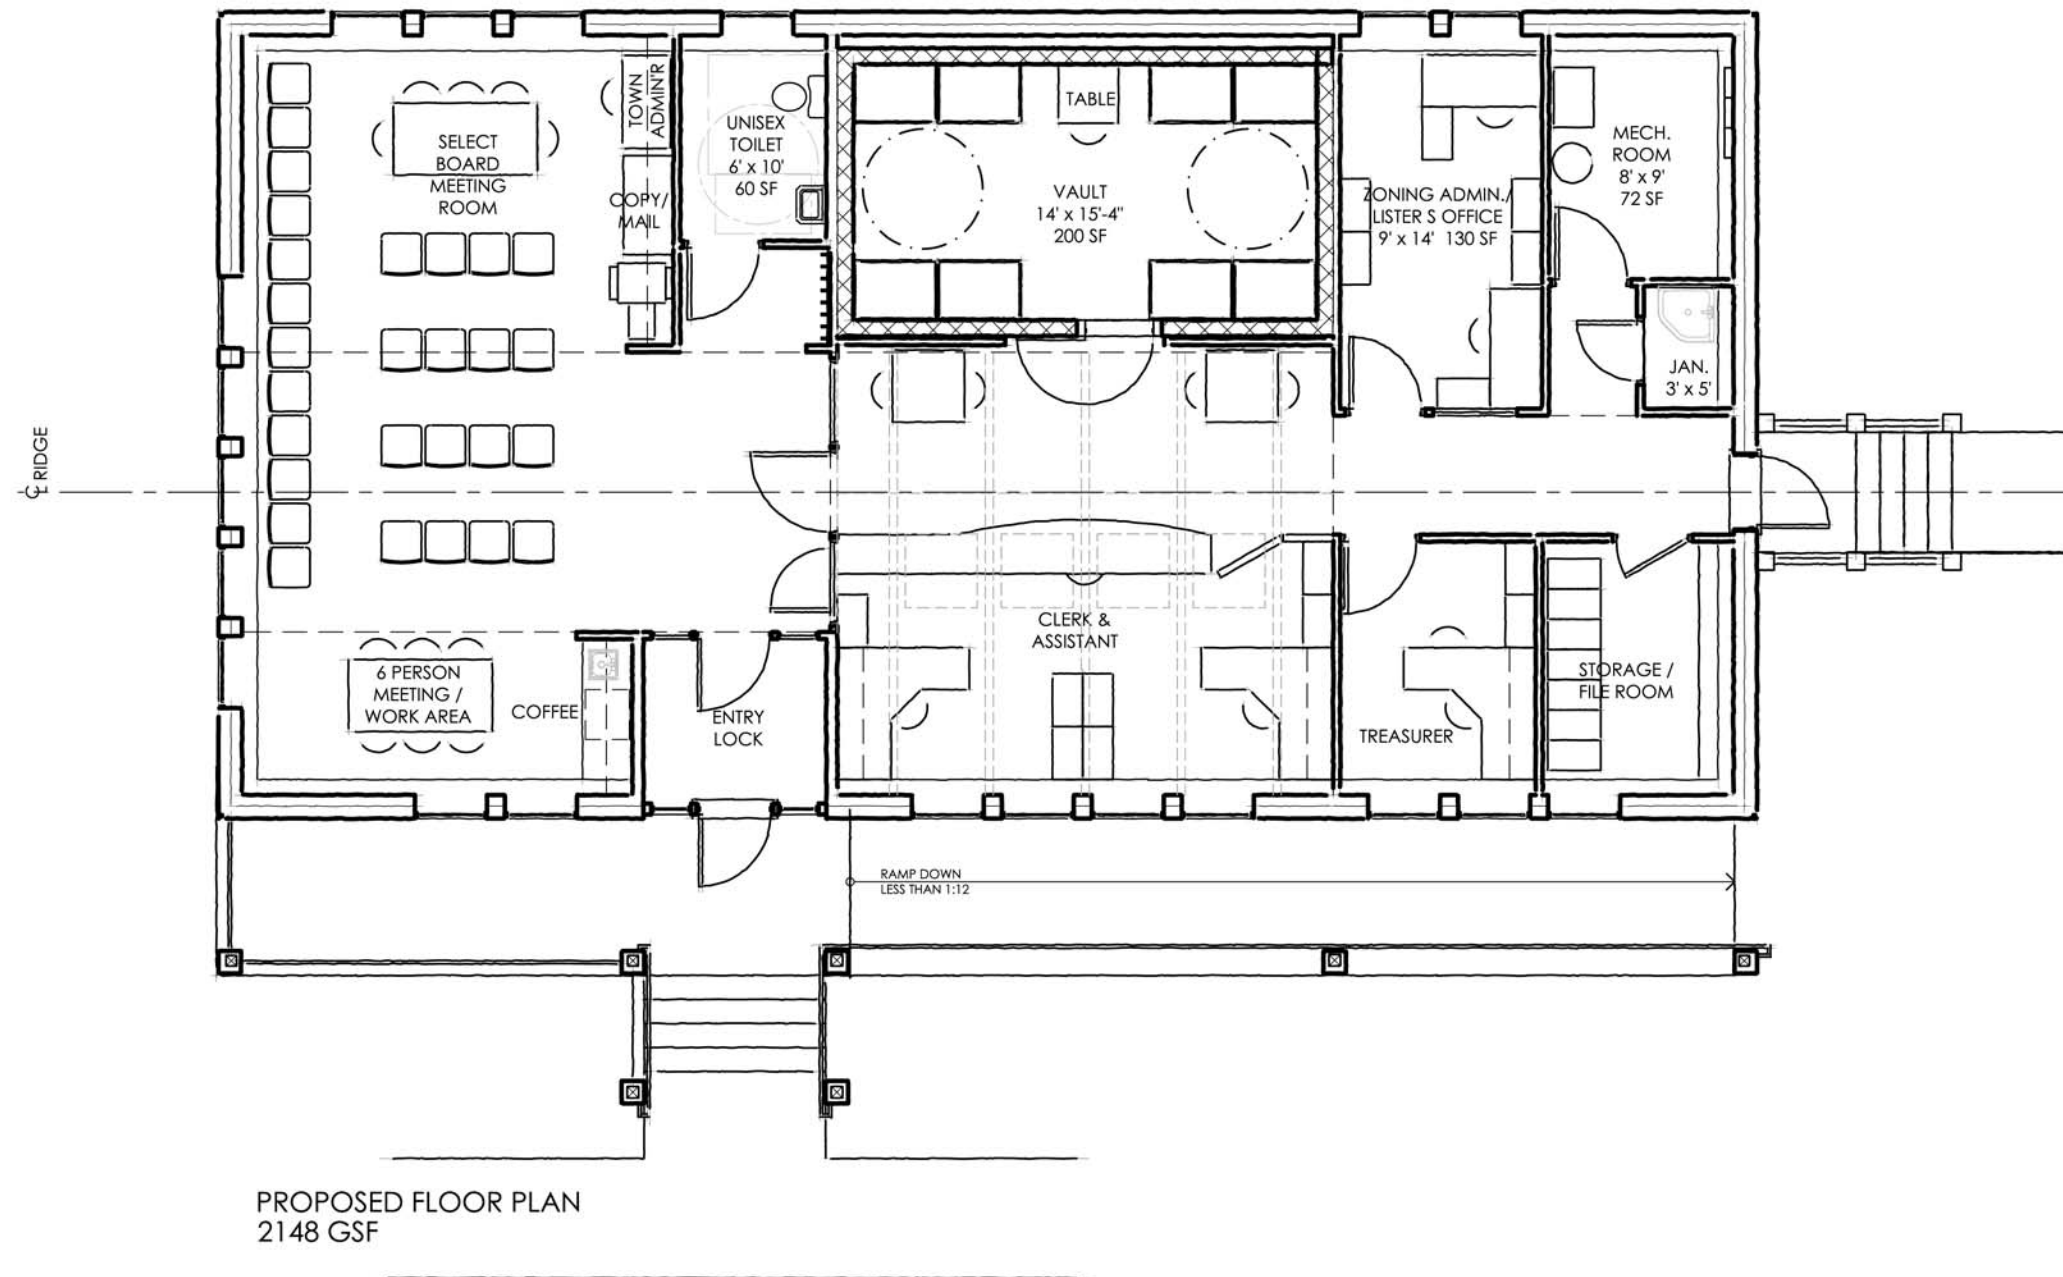

0' 2' 4' 8' 16'



Moretown Town Office
Moretown, Vermont

Floor Plan
January 20, 2015
MaclayArchitects



0' 2' 4' 8' 16'



Moretown Town Office
Moretown, Vermont

Elevations
January 20, 2015
MaclayArchitects



0' 2' 4' 8' 16'




Moretown Town Office
Moretown, Vermont


Elevations
January 20, 2015
MaclayArchitects



Meeting room looking North

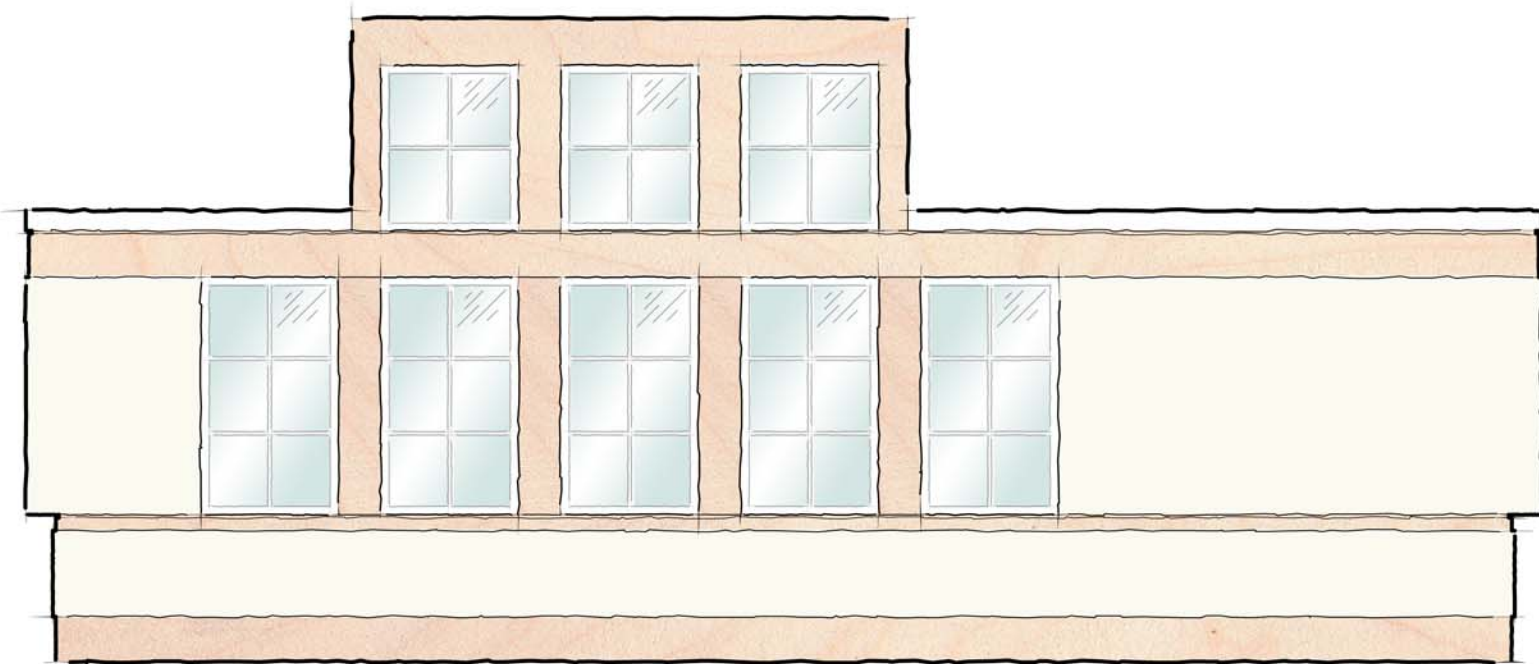

Meeting room looking East

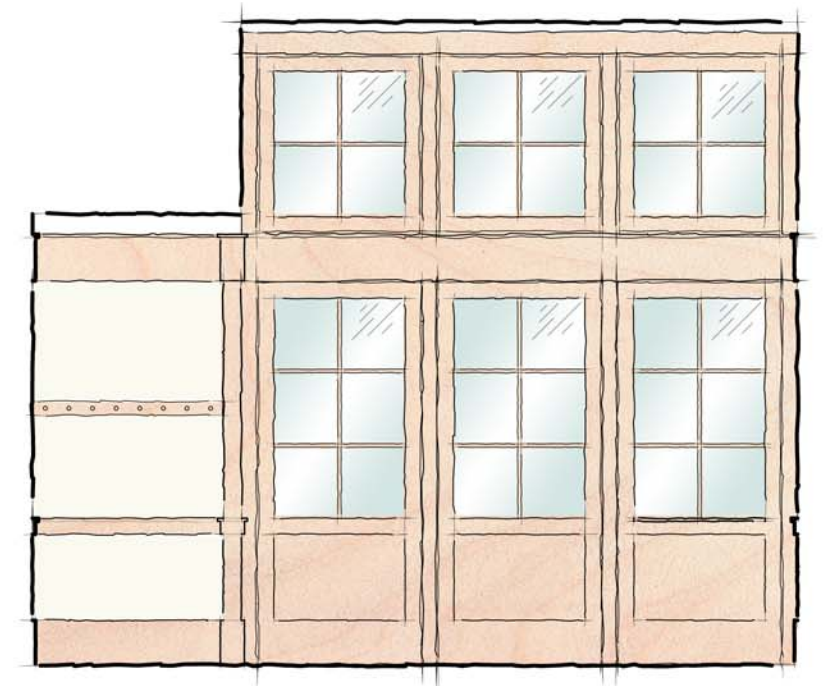


Entry Hall looking North



Moretown Town Office
Moretown, Vermont

Interior Elevations - 1
January 20, 2015
MaclayArchitects

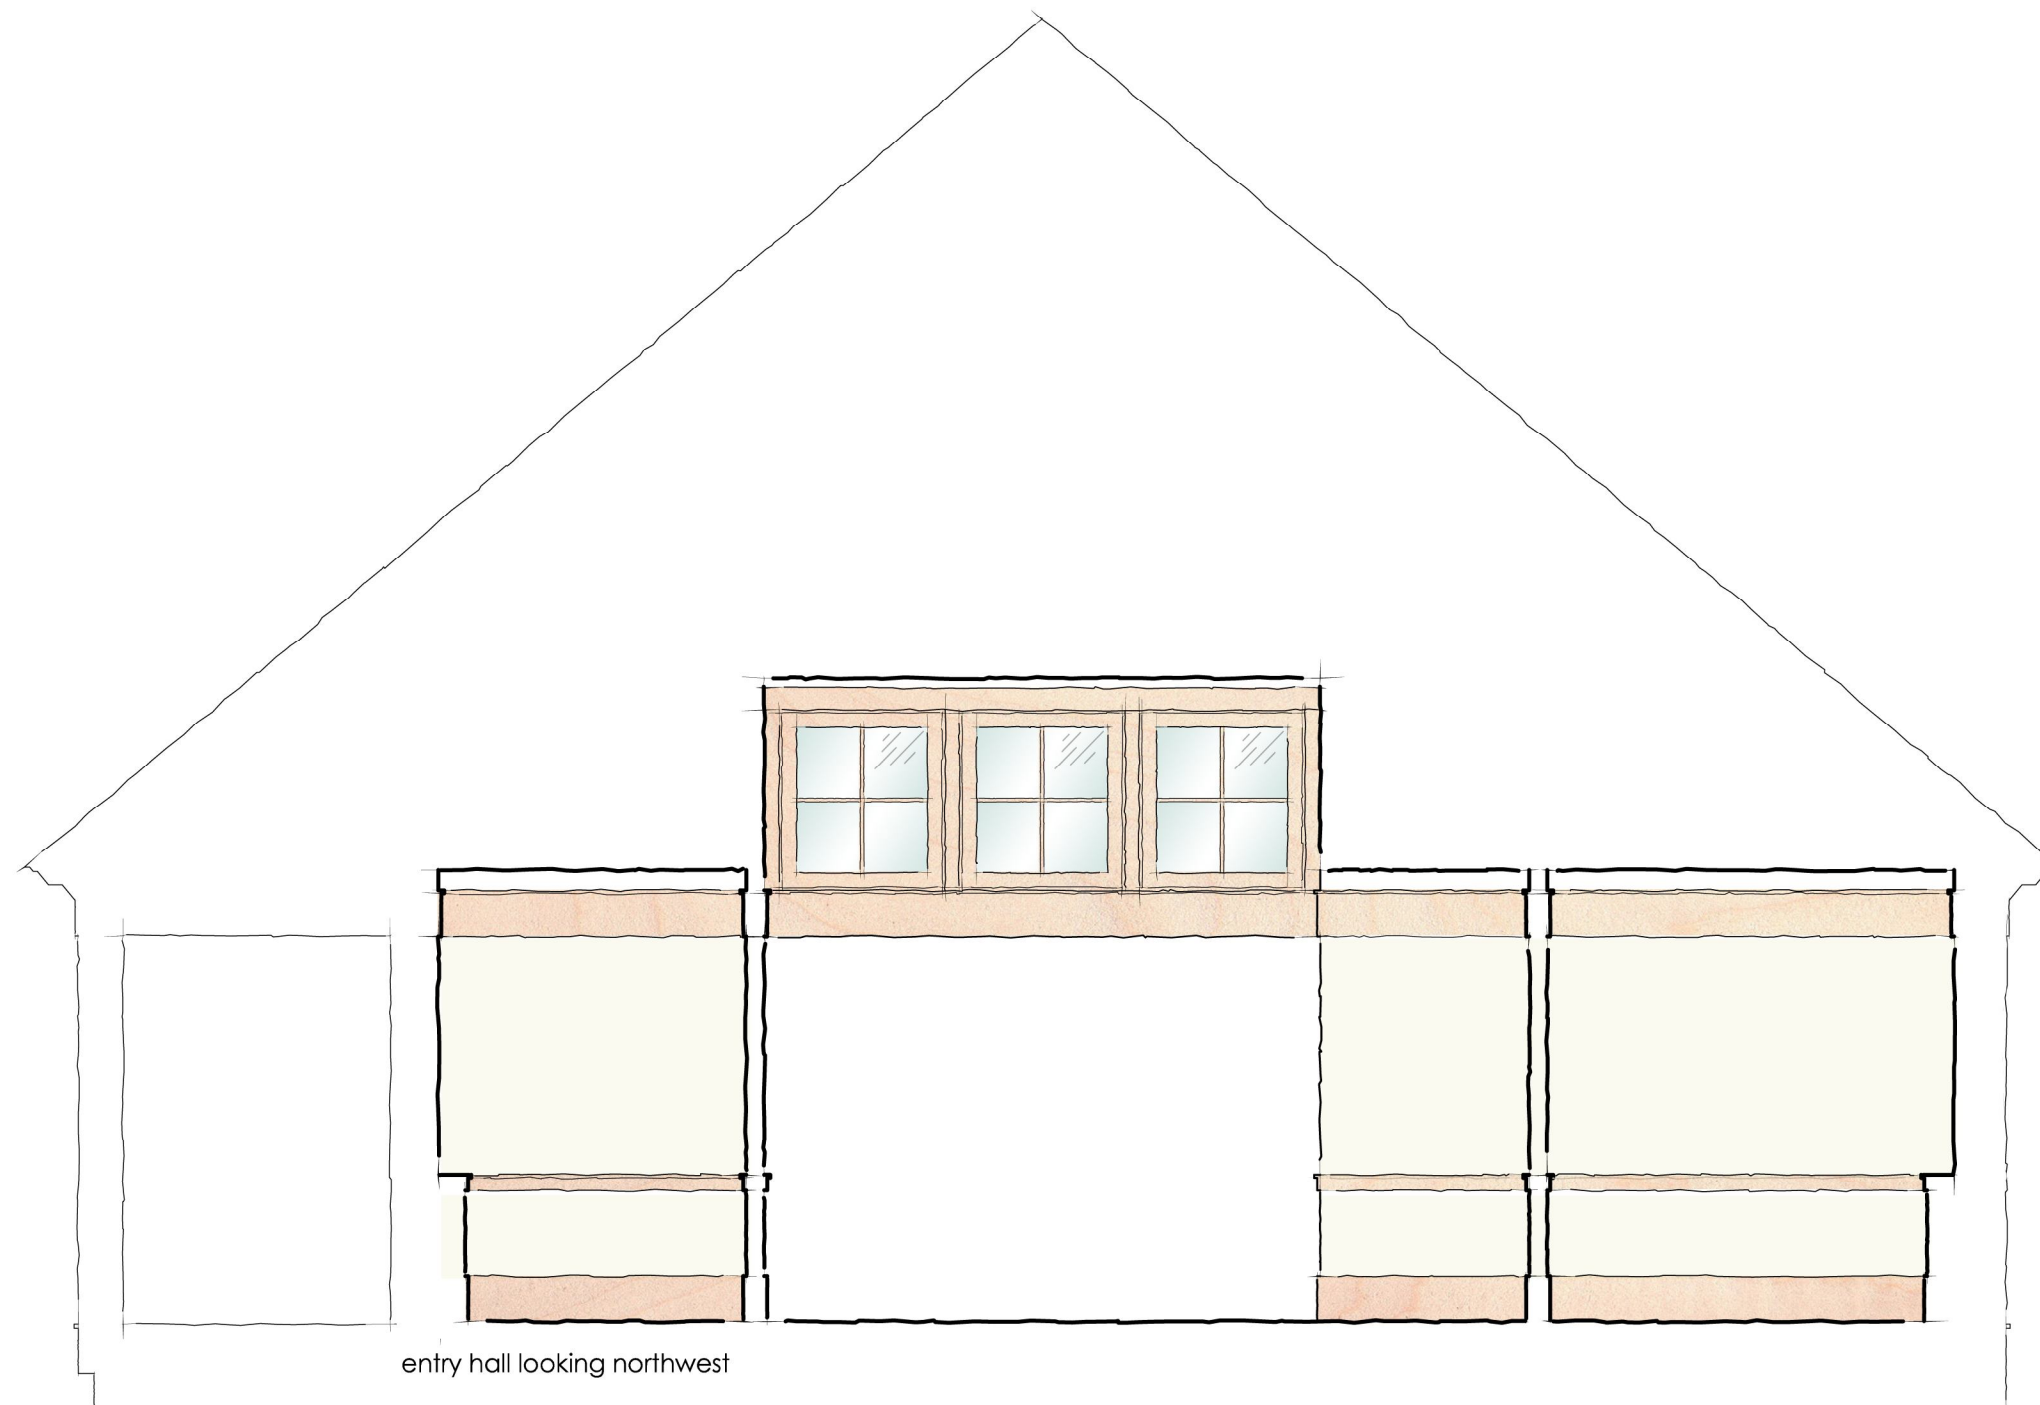


0' 1' 2' 4' 8'




Moretown Town Office
Moretown, Vermont

Interior Elevations - 2
January 20, 2015
MaclayArchitects

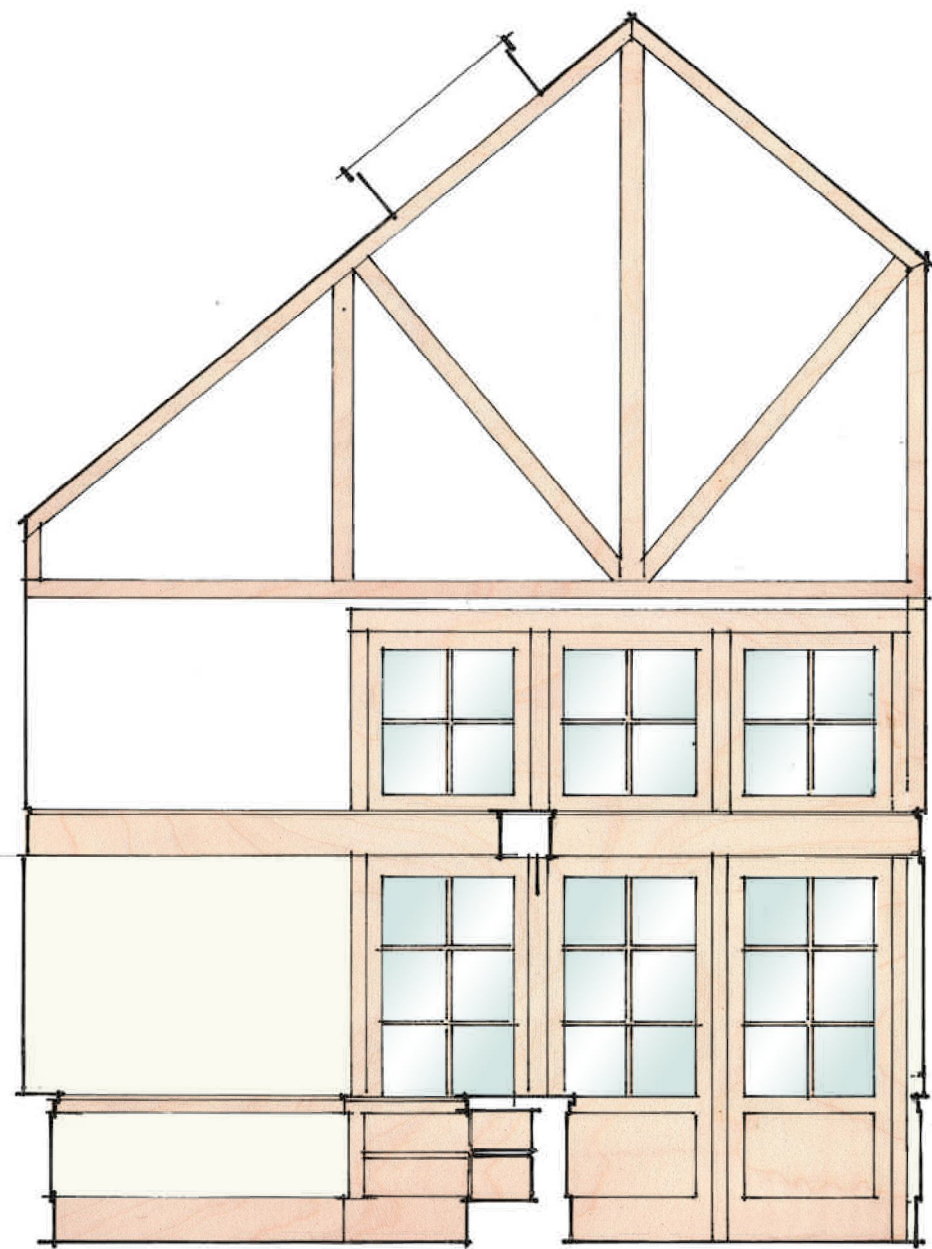

Reception looking North

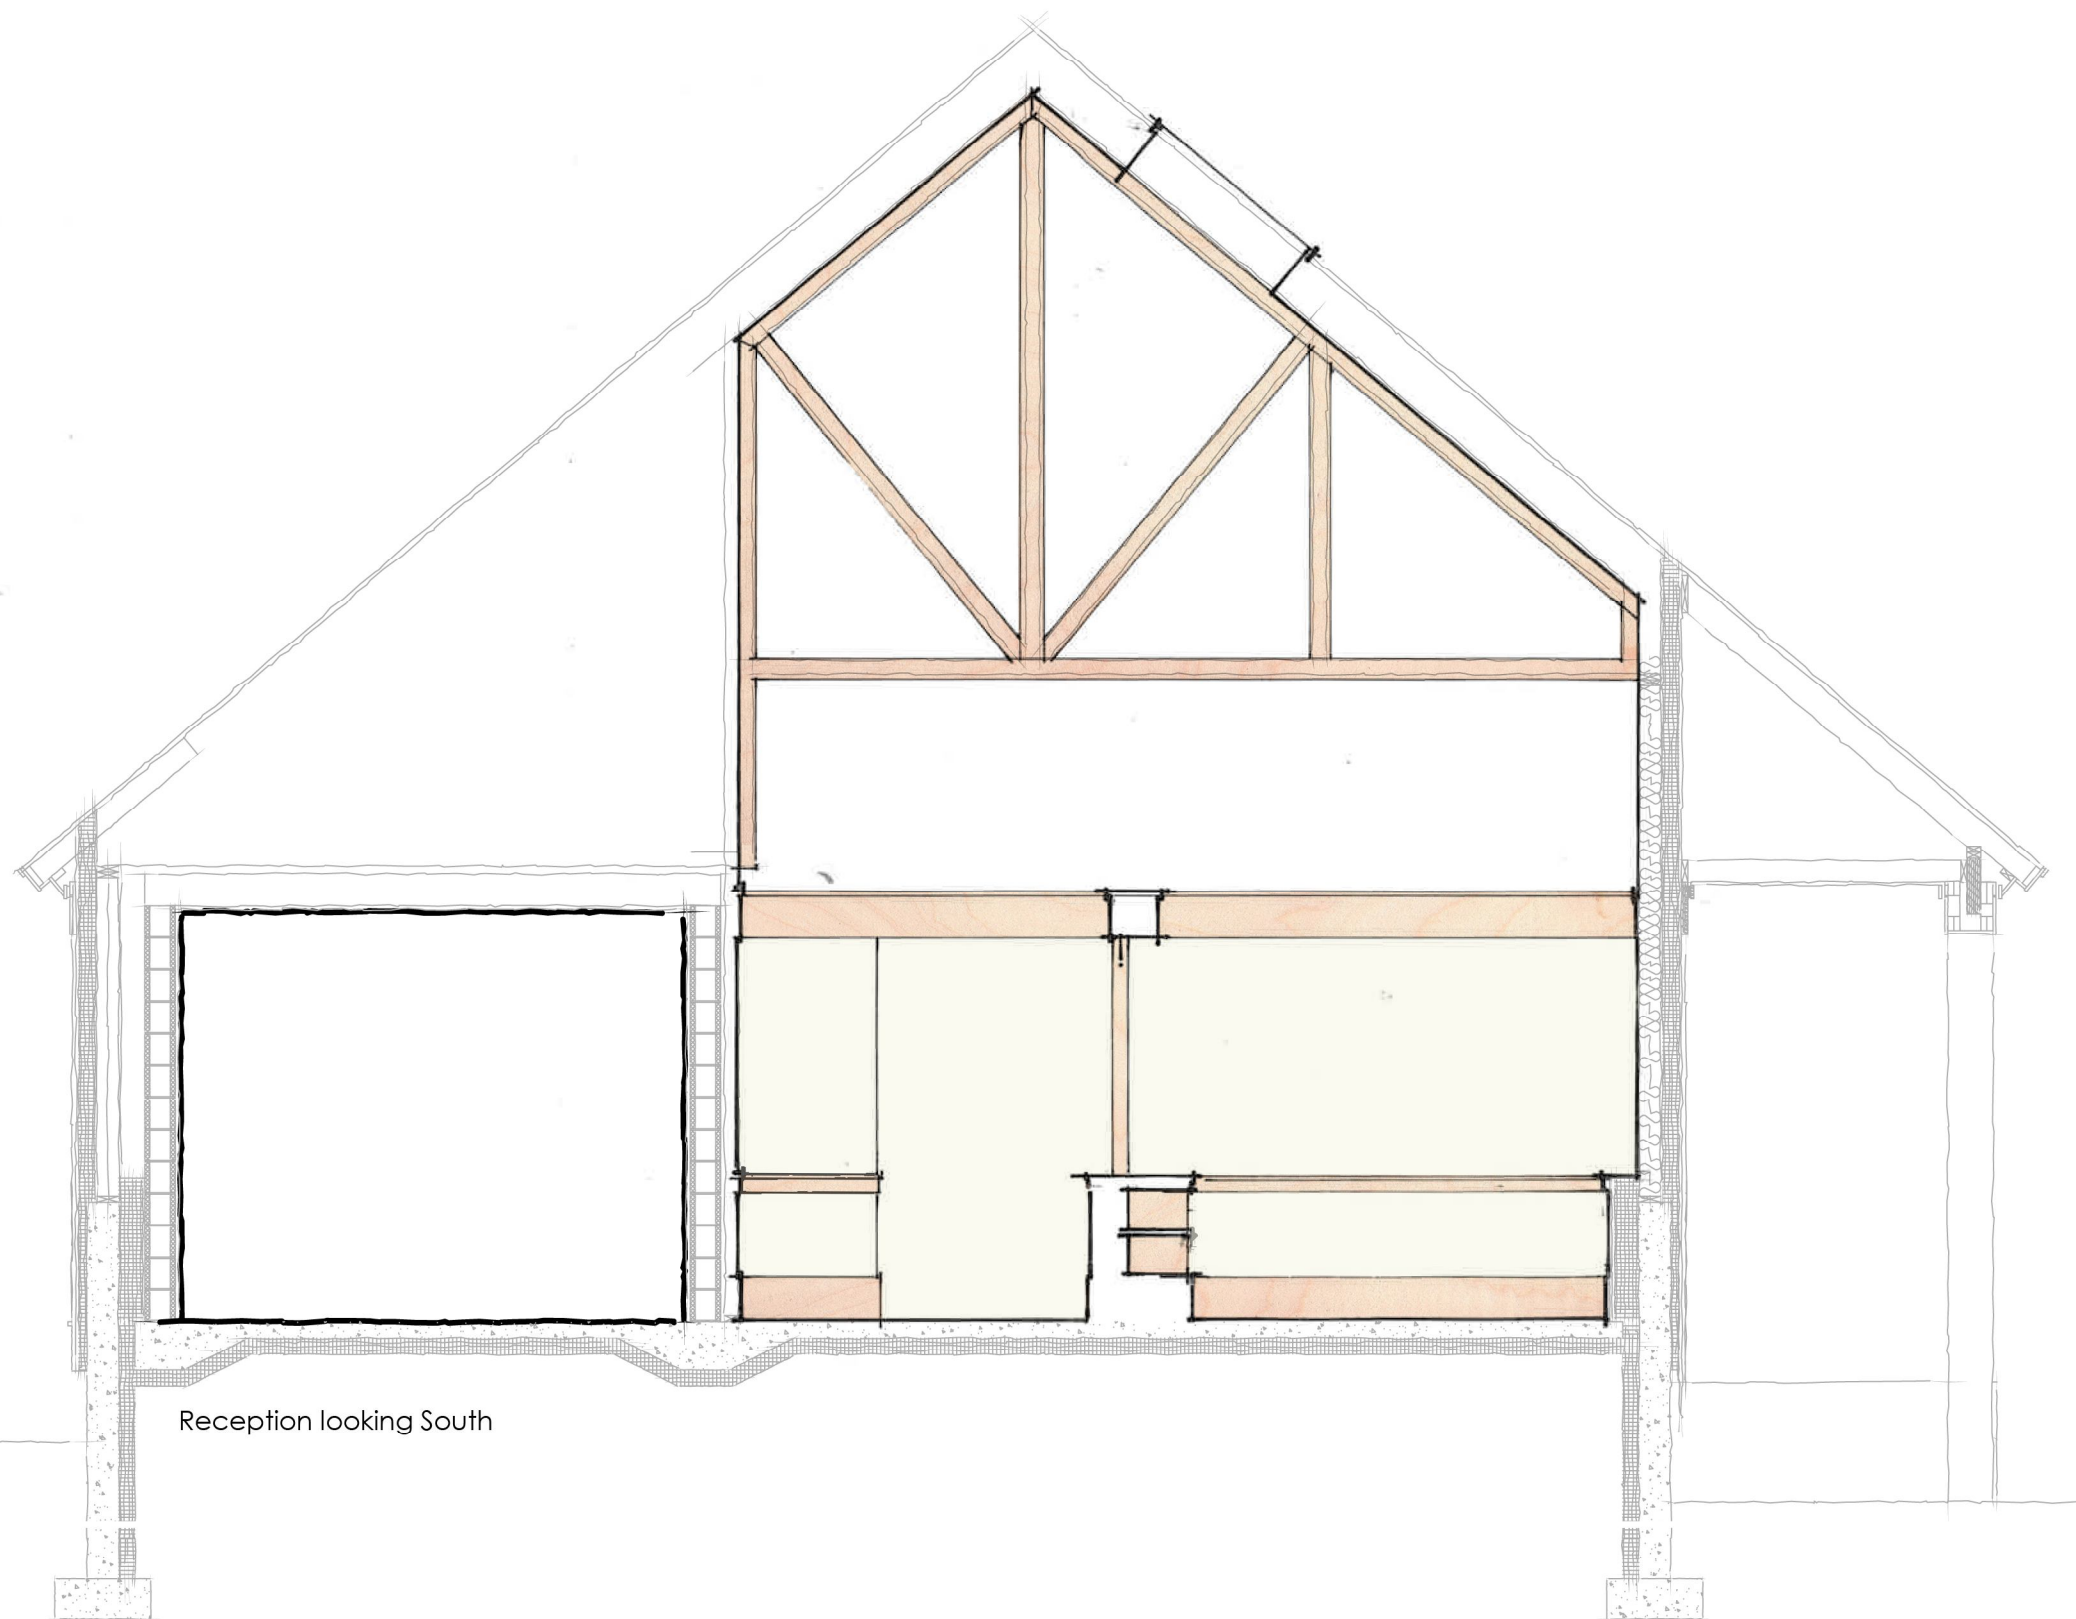

Reception looking South


0' 1' 2' 4' 8'



Moretown Town Office
Moretown, Vermont

Interior Elevations - 3
January 20, 2015

MaclayArchitects

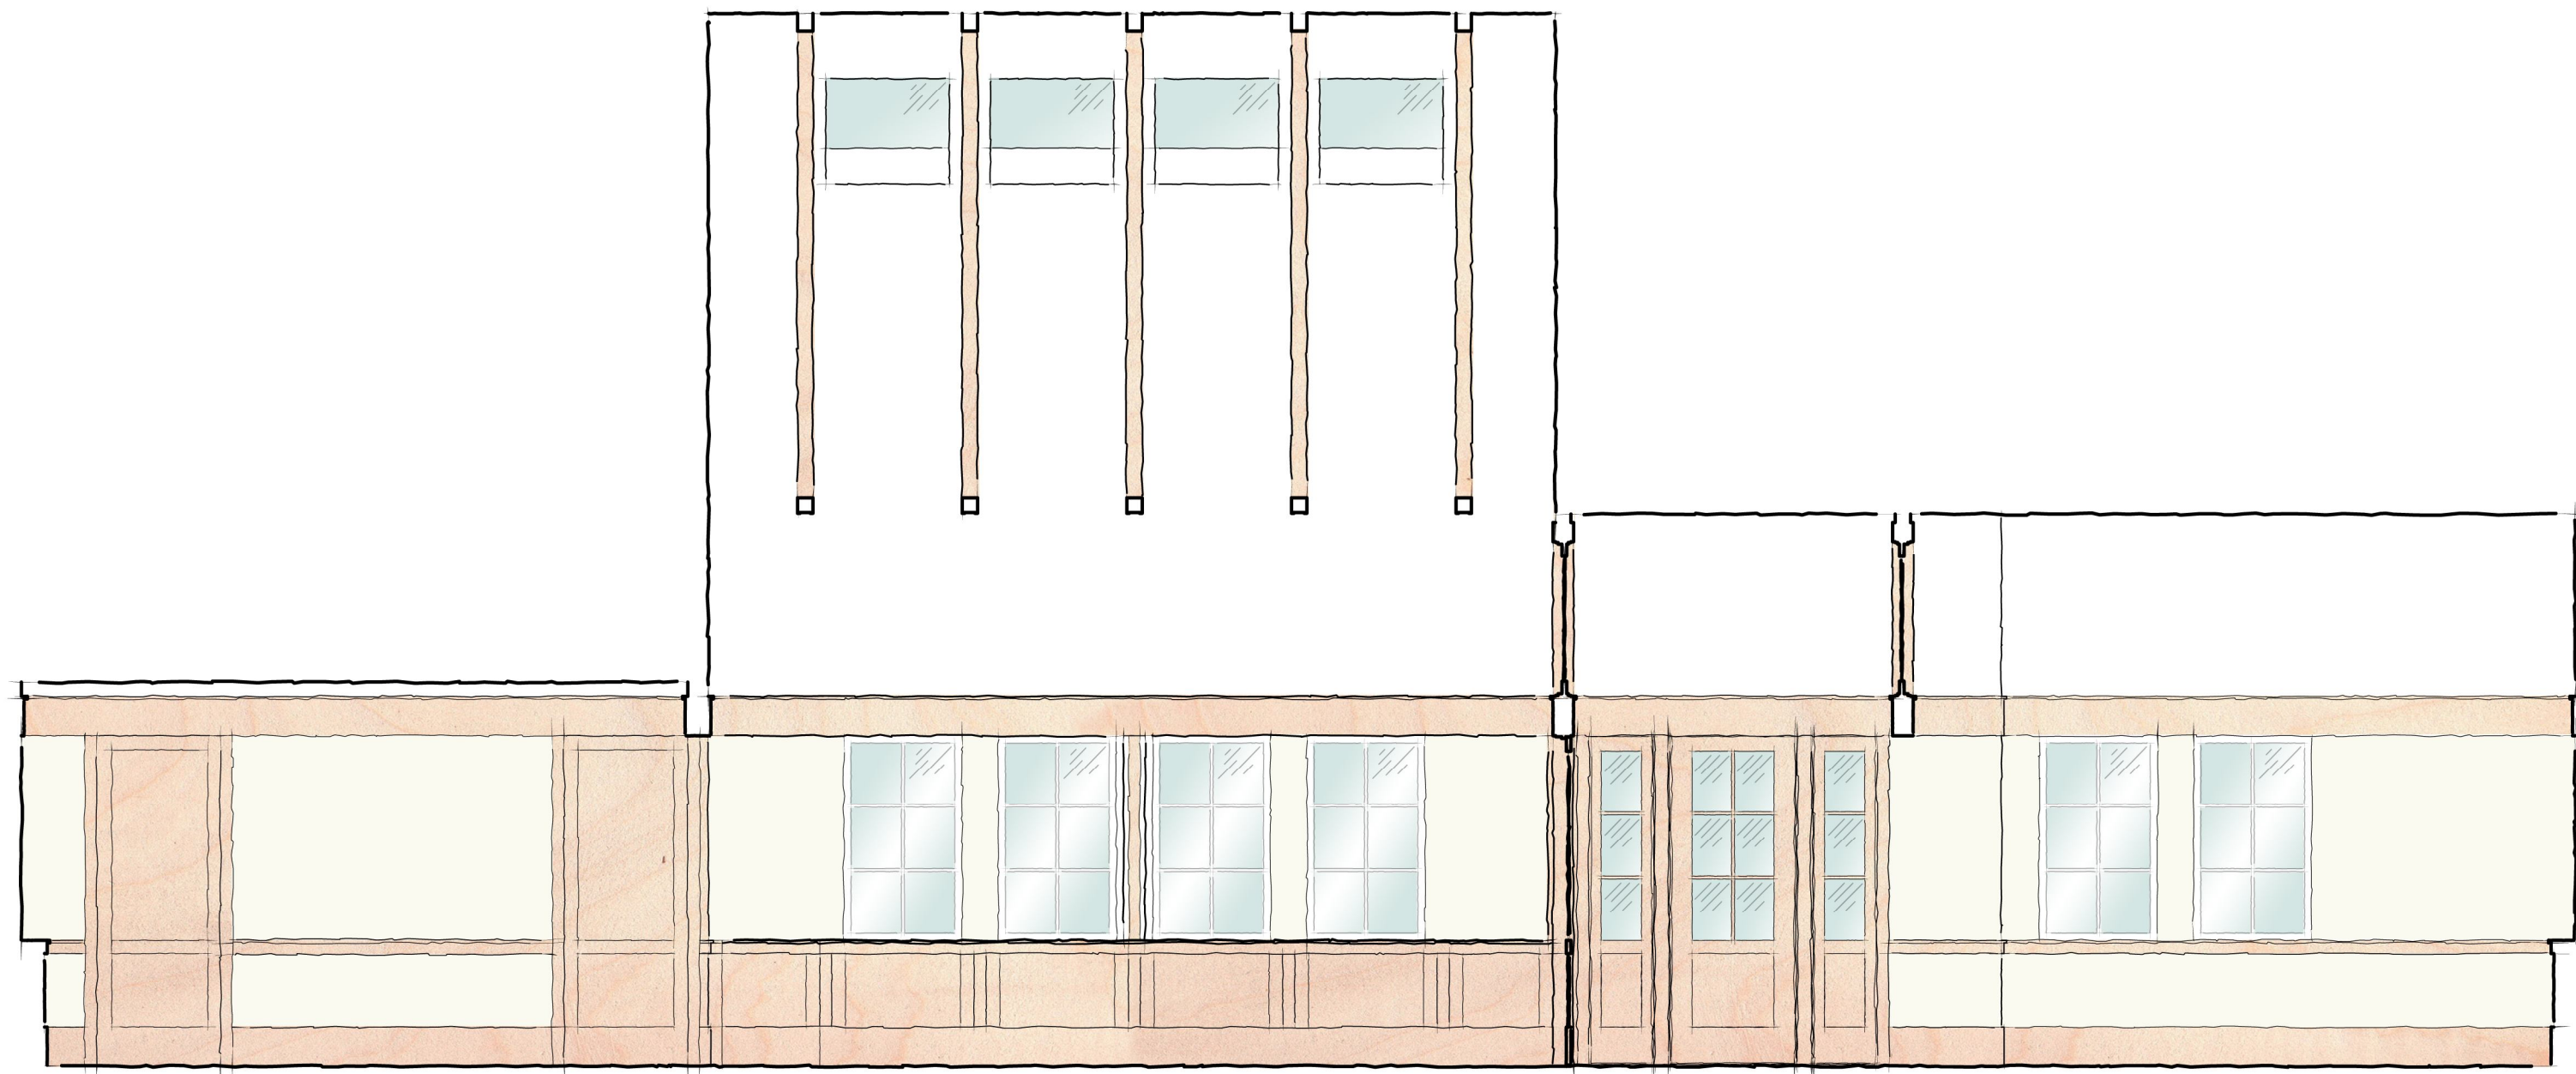

Reception looking West

0' 1' 2' 4' 8'



Moretown Town Office
Moretown, Vermont

Interior Elevations - 4
January 20, 2015
MaclayArchitects